


RESIDENTIAL CHAINLINK 4'-0"

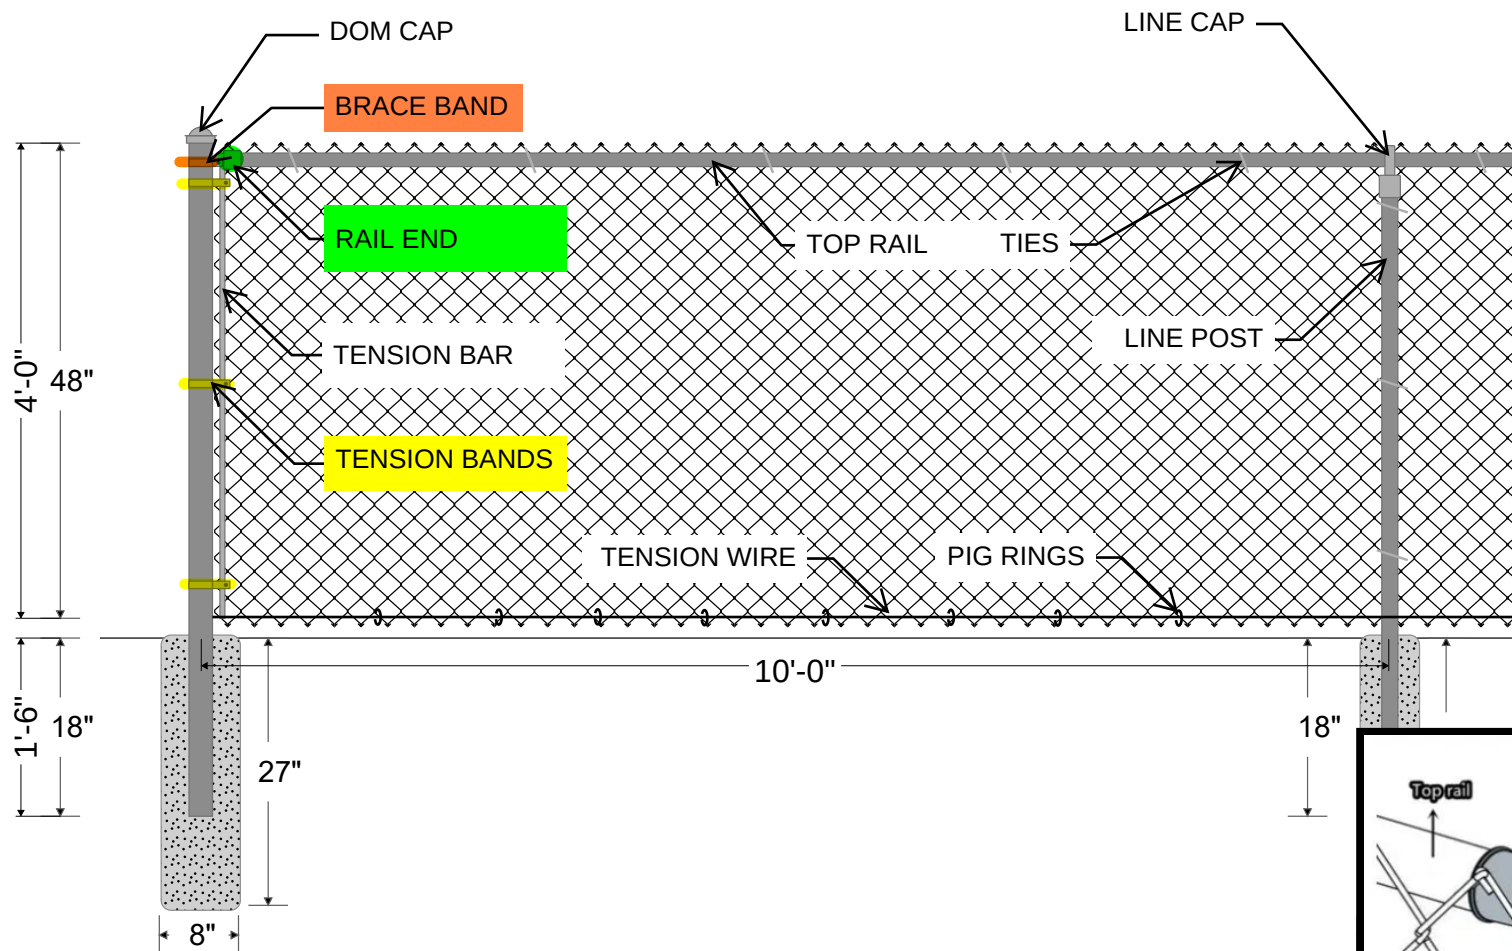

48" tall Chainlink Fabric with Knuckle / Knuckle Selvage and 2" Mesh Size.

Specifications:

66" tall, 2 3/8" diameter Terminal Post with 8" post footing diameter and 27" post footing depth.

66" tall, 1 5/8" diameter Line Post with 6" post footing diameter and 21" post footing depth.

Top of Fence has 1 3/8" diameter Top Rail.

Bottom of Fence has Fabric Only.

Line Post Spacing: 120"

Tie Wire Spacing is every 24" on Rails.

Tension Wire

7GA - 1,000ft in a roll
11.5 GA - 100' per 1lb
9GA Smooth - 10' per 1lb
12 GA Smooth - 20' per 1lb


Pig Rings

200' per 1lb

Fence Ties

100' per bag

CORNER POST

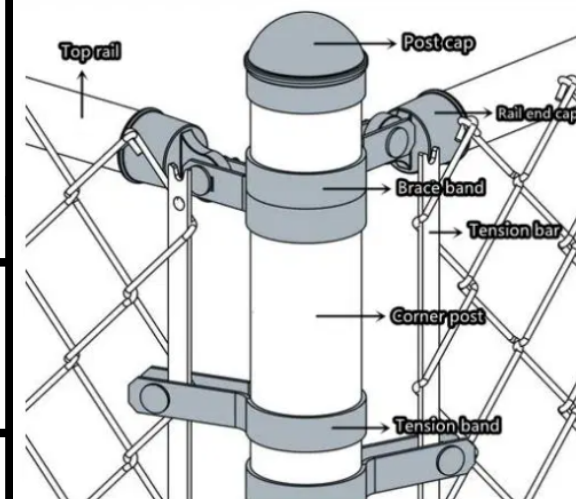

BELL FENCE SUPPLY
2725 S. 11th St.
BEAUMONT, TX 77701
(409)835-2597

48" Chainlink Line of Fence

Drawn: 8/26/2024
File: